



09/02/2021

Mr. Keith R. Allison
Environmental Inspector
WV Department of Environmental Protection
Division of Water and Waste Management
22288 Northwestern Pk
Romney, WV 26757.

Dear **Mr. Allison**,

The ROCKWOOL, Ranson facility would like to inform you of an improvement project that we will be completing onsite as part of a voluntary storm water upgrade. The work will be completed utilizing under .5 acres of disturbance.

The scope of improvements will include installing a concrete curb and additional drop inlet capacity in the area of B195 to ensure water is directed efficiently through the appropriate best management practices (BMPs). Absent any objections from you, we expect to begin these improvements on or about September 13, 2021. You are of course welcome to observe.

ROCKWOOL is continuing to evaluate additional improvements and will keep you informed before undertaking any further projects. Please do not hesitate to contact me directly should you have any questions.

A handwritten signature in black ink, appearing to be 'Mark Graves', written over a horizontal line.

Sincerely,

Mr. Mark Graves
Director of Operations


Cc: Ms. Kim Hawkins (City of Ranson)

Structure Table		
Structure Name	Structure Details	Rim to Sump Height
48	RIM = 575.71' 18" INV IN = 567.63' 18" INV OUT = 567.63'	8.084
53	RIM = 577.68' 30" INV IN = 567.11' 30" INV OUT = 567.11'	10.560
54	RIM = 576.28' 12" INV OUT = 571.35'	4.934

Pipe Table		
DIAMETER	LENGTH	SLOPE
12"	13'	1.8%

NOTES

1. DI #53 TO USE NEENAH FOUNDRY COMBINATION INLET FRAME AND GRATE.
 - 1.1. FRAME MODEL: R-3247-2D
 - 1.2. GRATE MODEL: R-3247-2L
2. CONTRACTOR SHALL REMOVE A SECTION OF EXISTING PIPE TO INSTALL INLETS. CONTRACTOR SHALL USE THE REMOVED SECTION IN CONJUNCTION WITH WATER TIGHT HDPE COLLARS TO CONNECT INLETS TO THE EXISTING STORM PIPE.

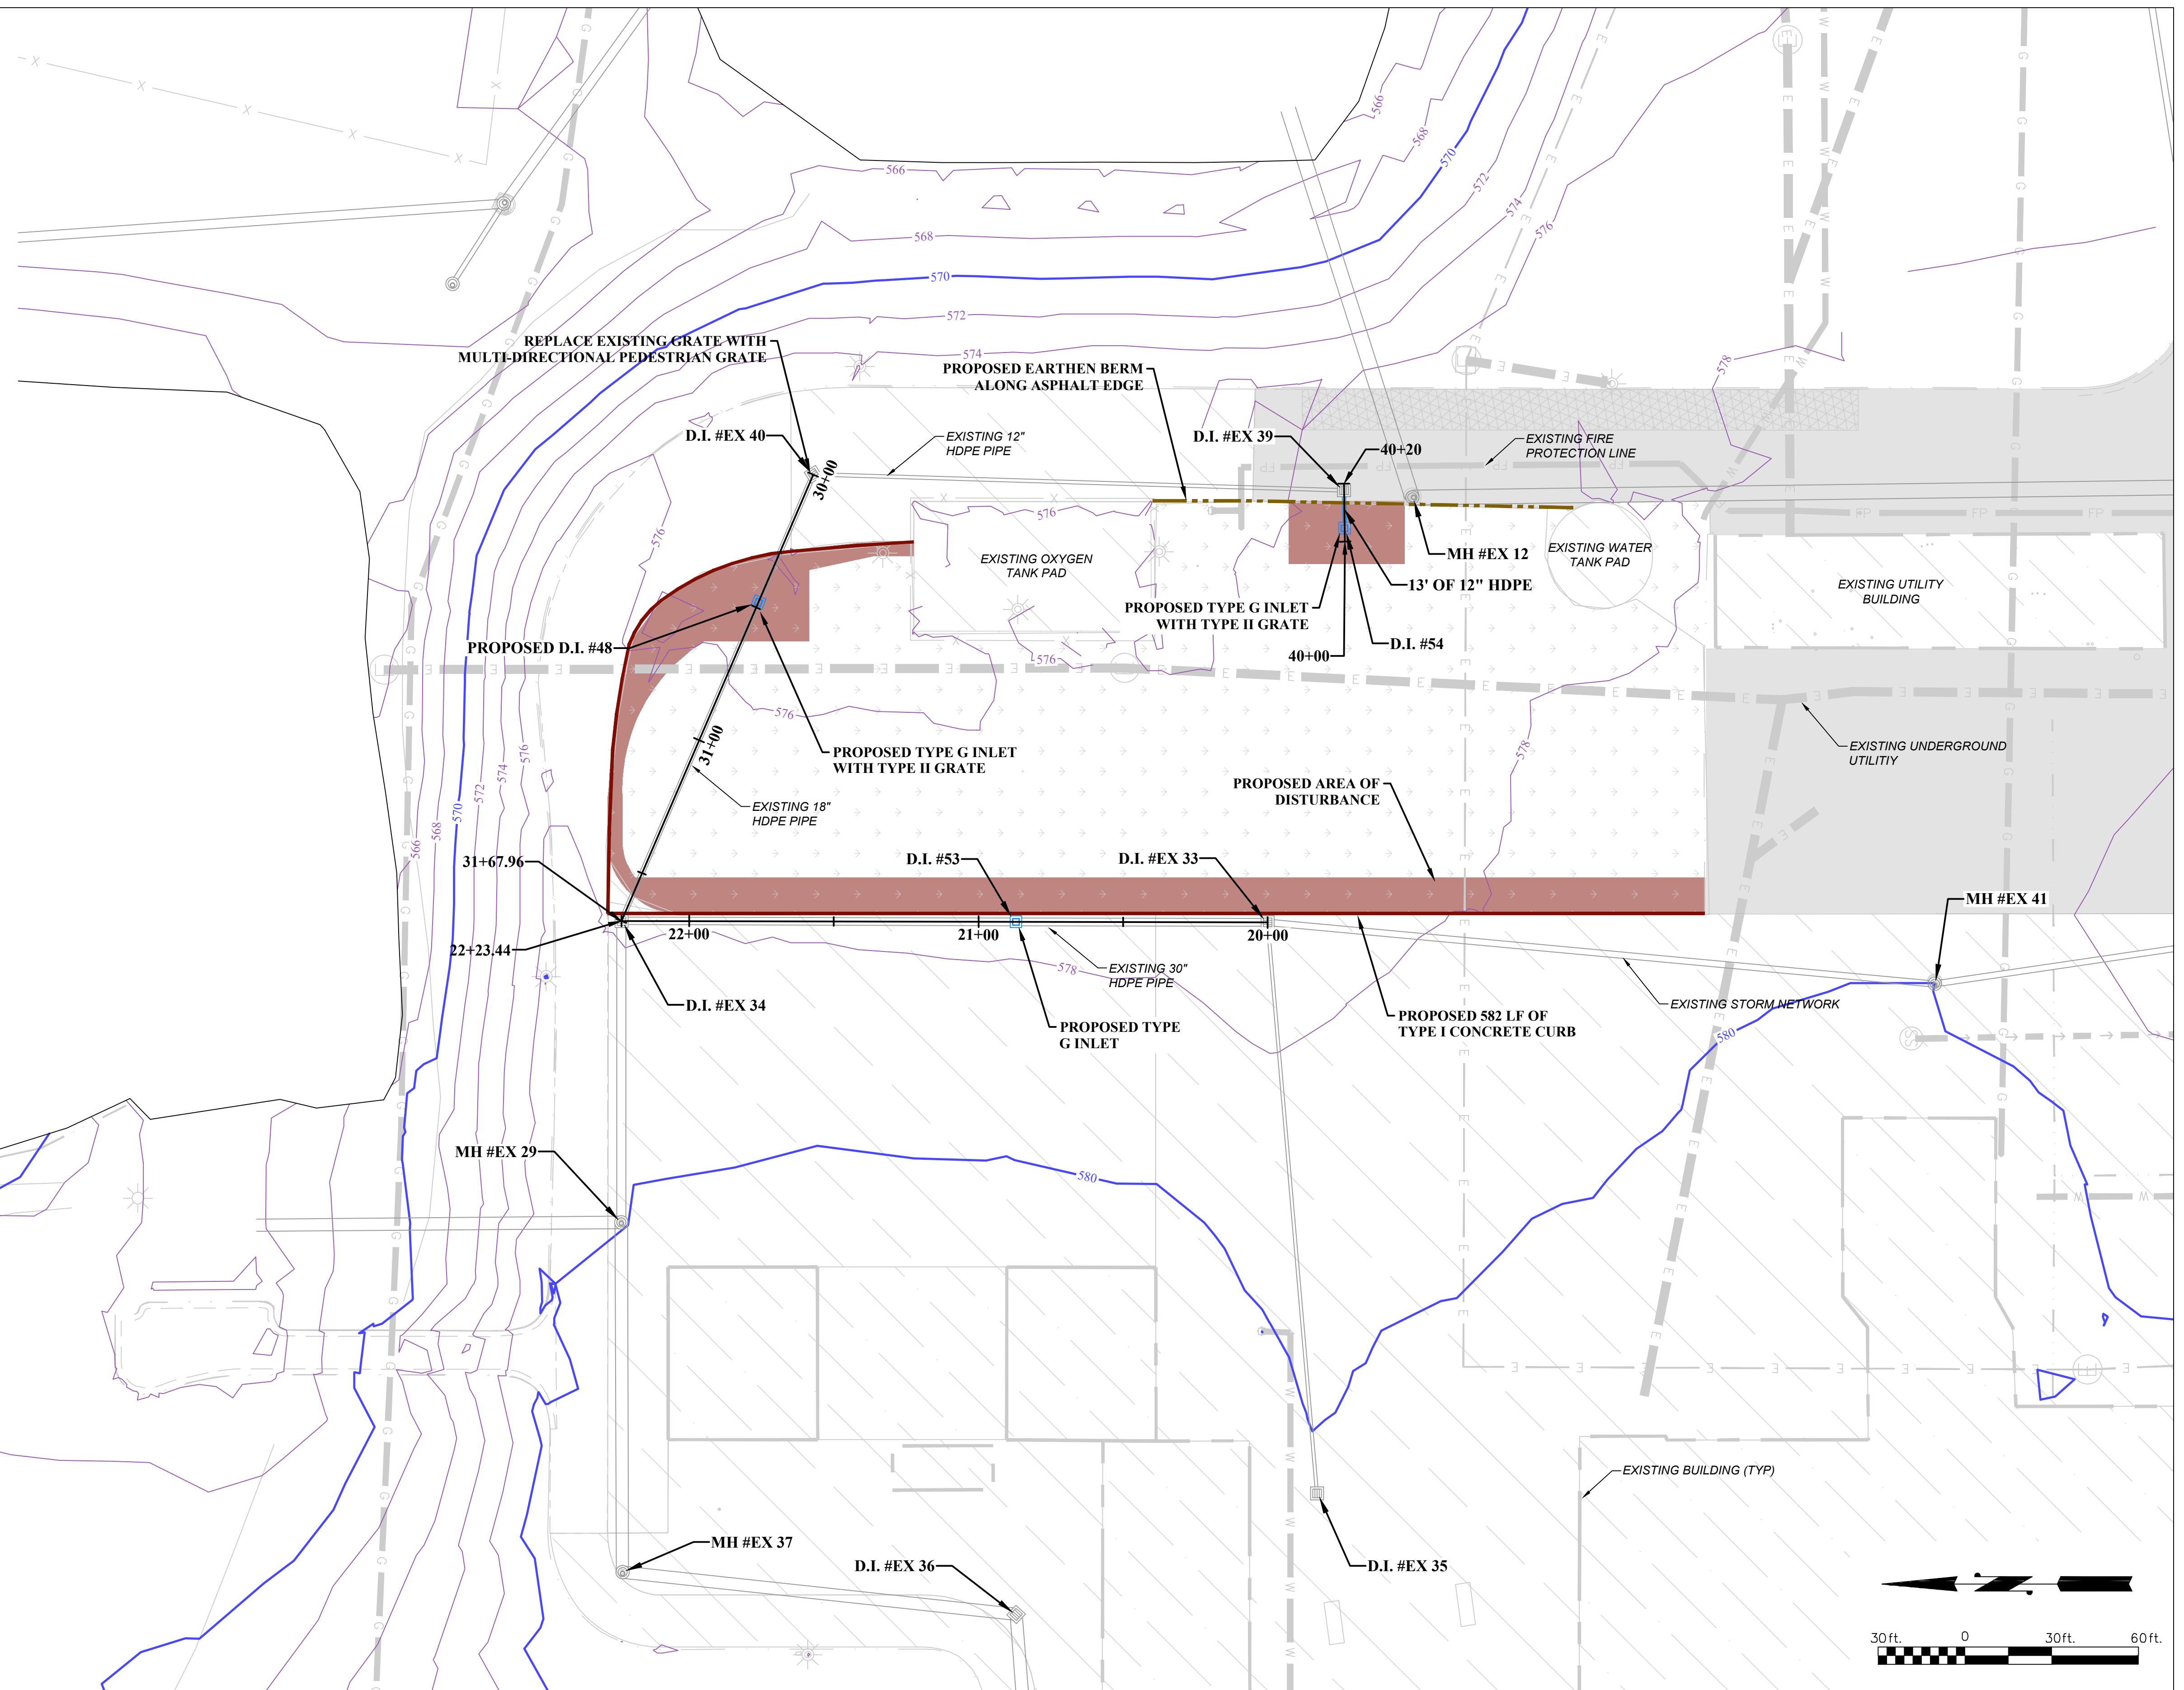

LAYOUT TAB: S2.1 THE INFORMATION CONTAINED HEREIN IS THE SOLE PROPERTY OF THE THRASHER GROUP, INC. REPRODUCTION OF THESE DOCUMENTS IN WHOLE OR IN PART FOR ANY REASON WITHOUT PRIOR WRITTEN PERMISSION, IS STRICTLY PROHIBITED. COPYRIGHT © 2021 THE THRASHER GROUP, INC.1

NO.	BY	DATE	DESCRIPTION



SCALE:	DATE:
DRAWN:	DATE:
CHECKED:	DATE:
APPROVED:	DATE:
SURVEY DATE:	9/17/2019
SURVEY BY:	
FIELD BOOK No.:	


THRASHER
THE THRASHER GROUP INC.
CIVIL • ENVIRONMENTAL • CONSULTING • FIELD SERVICES
600 WHITE OAKS BOULEVARD, BRIDGEPORT, WV 26330
PHONE (304) 624-4108 • FAX (304) 624-7831

PHASE No.	
CONTRACT No.	
PROJECT No.	101-020-10013


ROXUL USA INC.
CITY OF RANSON SITE PLAN APPLICATION
RAN 5 PROJECT
JEFFERSON COUNTY, WEST VIRGINIA
PROPOSED STORMWATER EXHIBIT

SHEET No.	S1.1
-----------	-------------



REUSE STORM EXTENSION 1 PROFILE

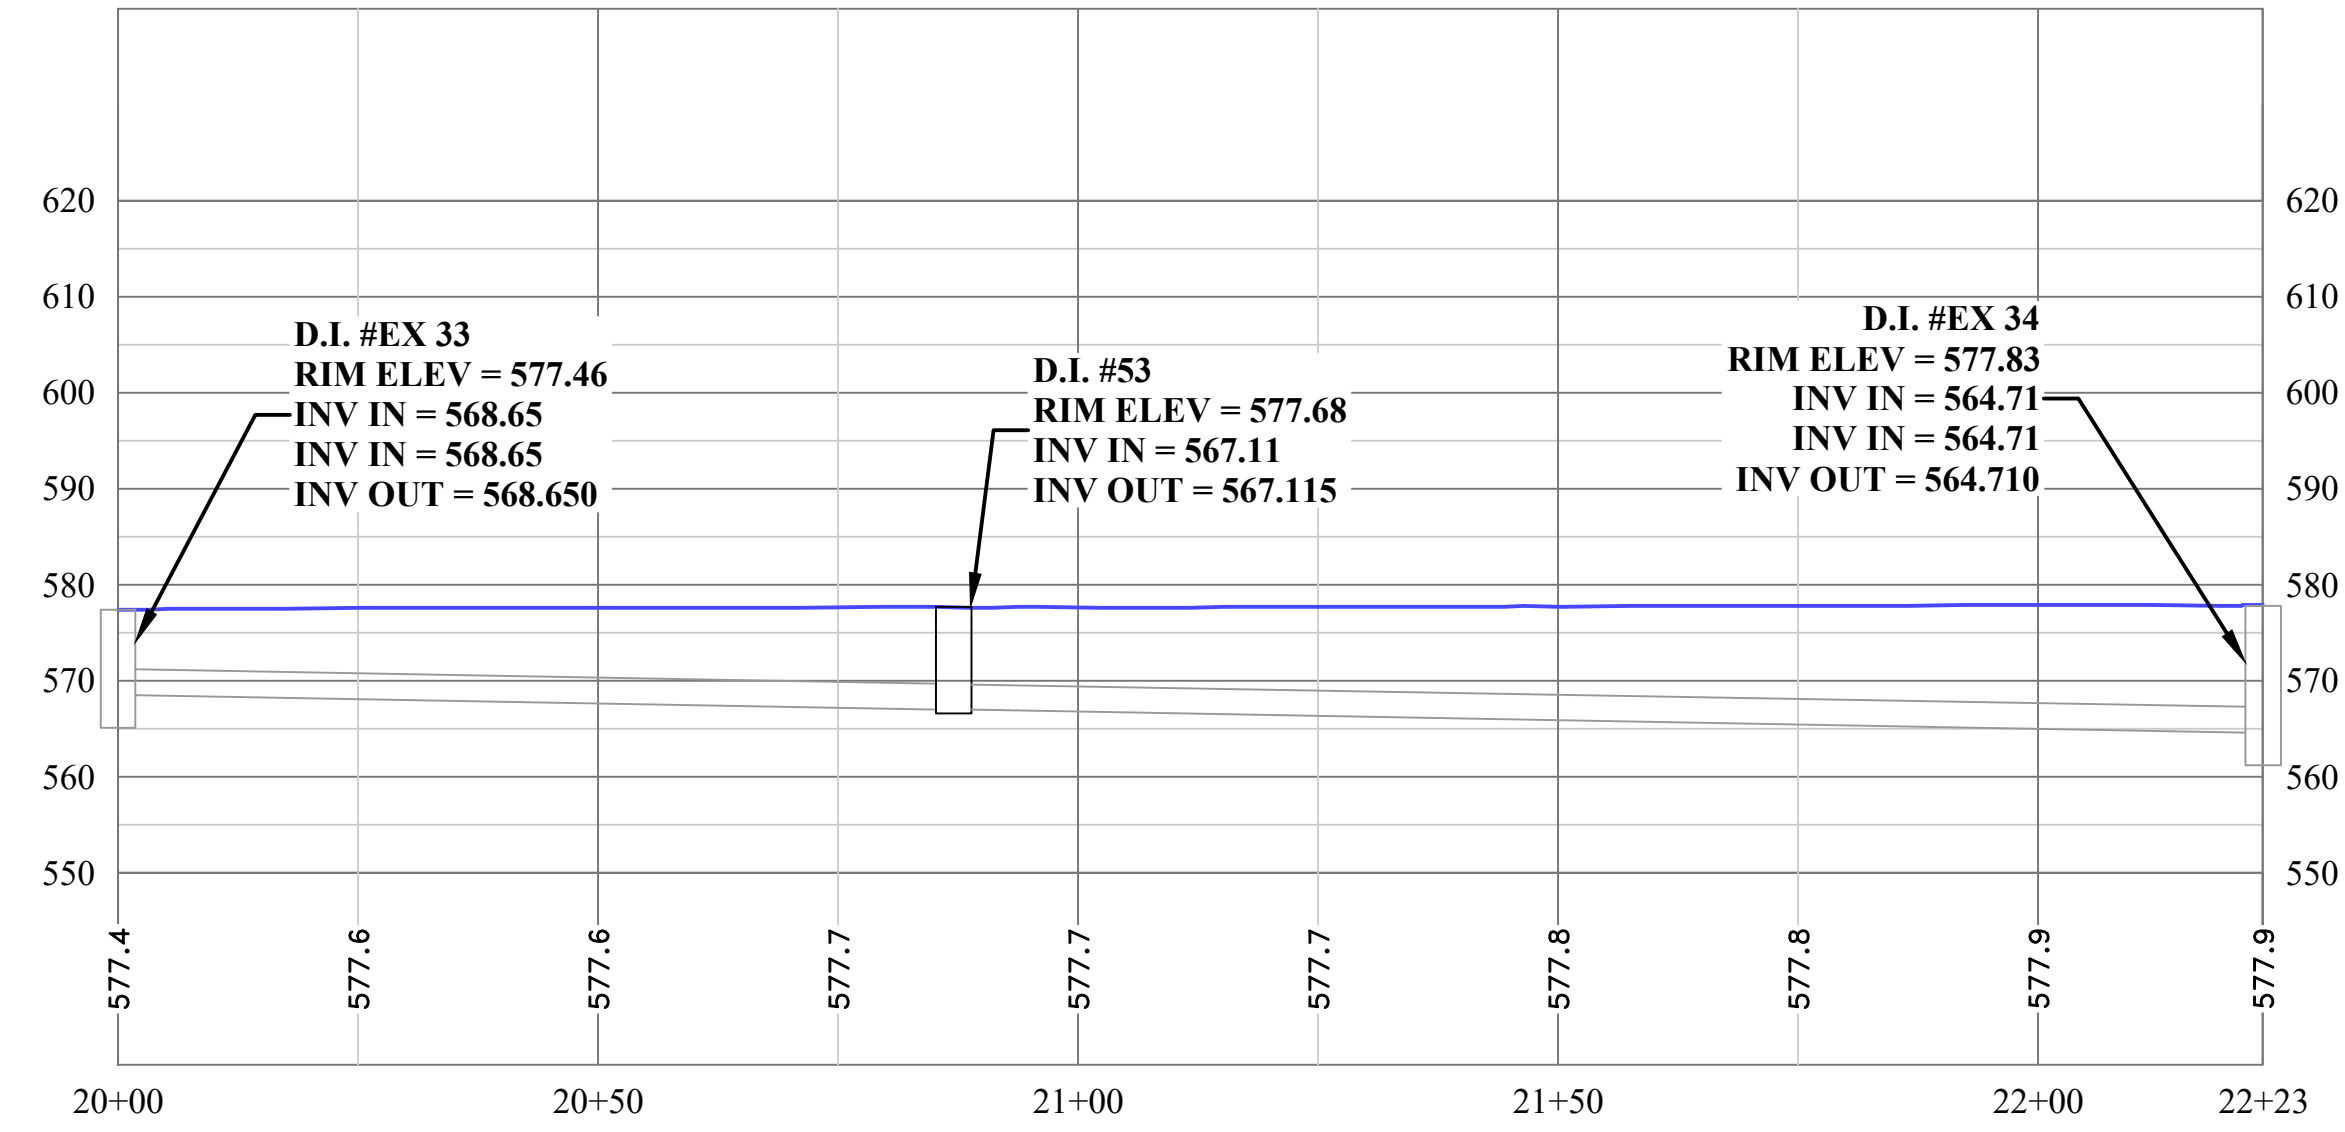

REUSE STORM EXTENSION 2 PROFILE

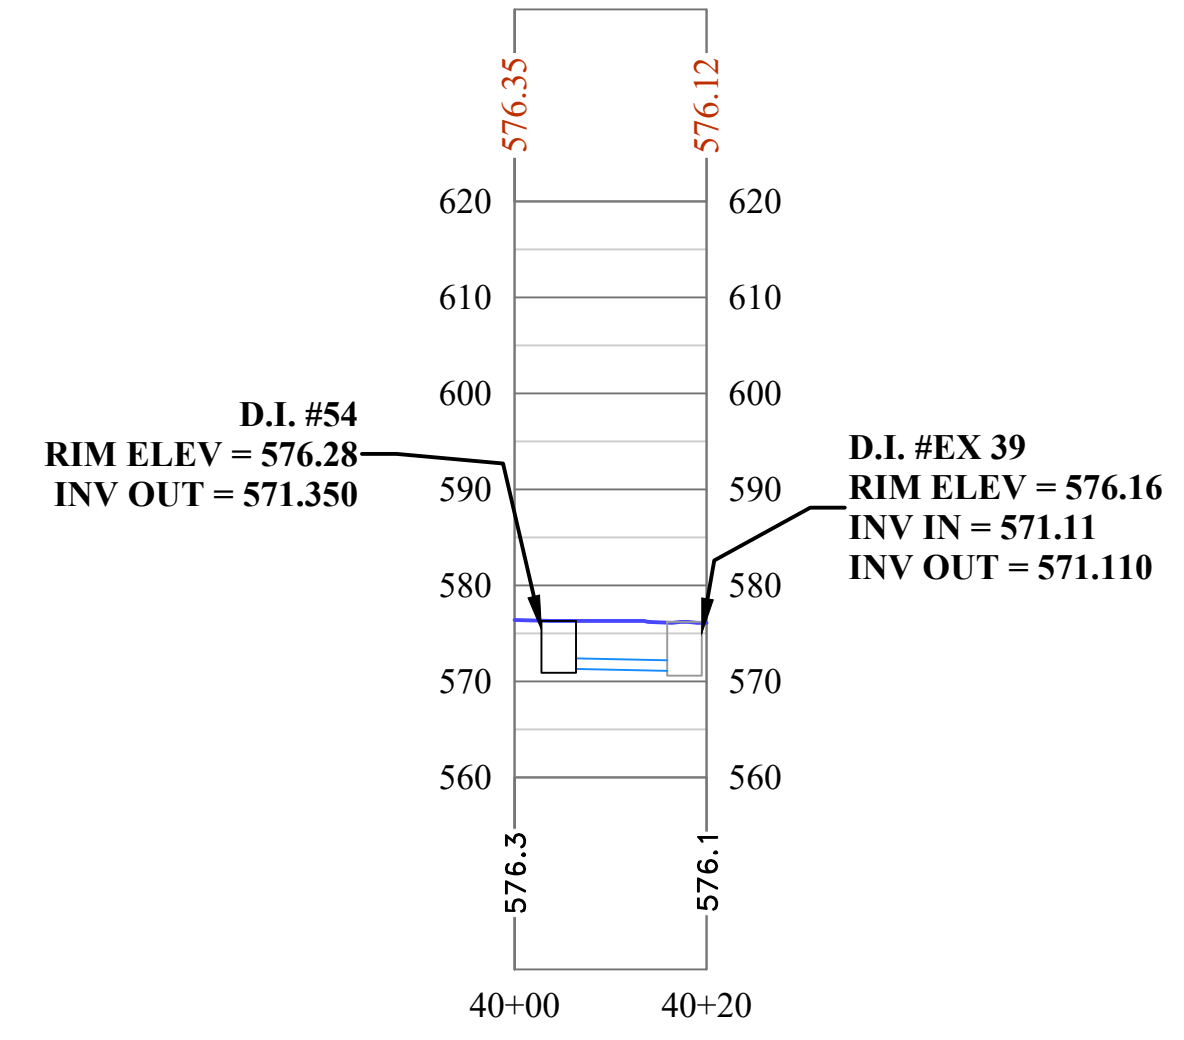

REUSE STORM EXTENSION PROFILE

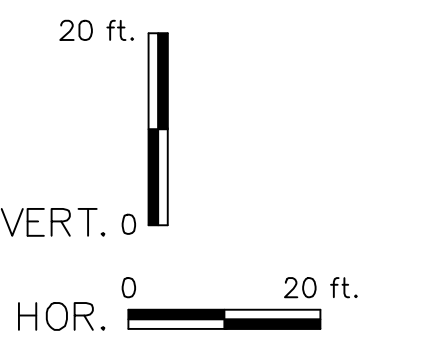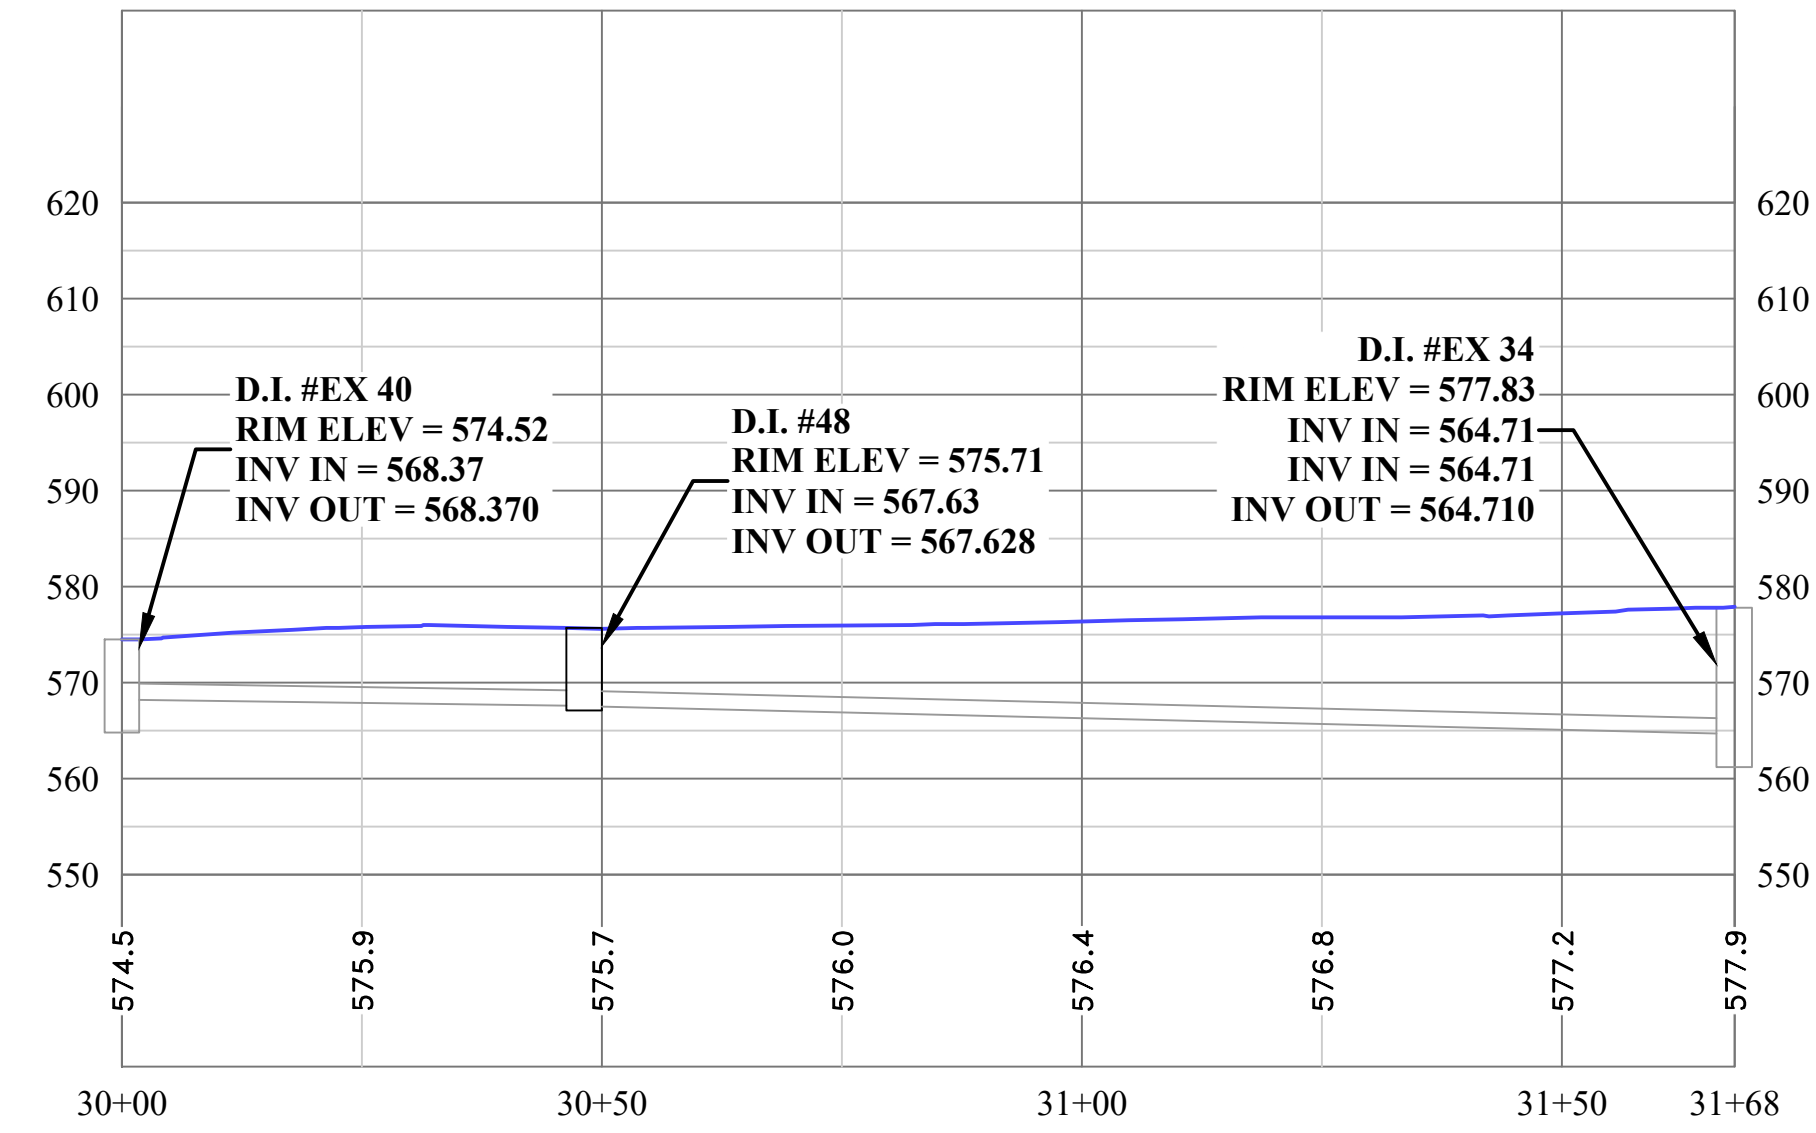

LAYOUT TAB: S2.3
 CAD FILE: R:\030\030-3203-SITE ENGINEERING-ROCKWOOL INTERNATIONAL-Drawing\Storm Revisions\Stormwater Changes V3.dwg
 PLOT DATE/TIME: 8/27/2021 10:33 AM

THE INFORMATION CONTAINED HEREIN IS THE SOLE PROPERTY OF THE THRASHER GROUP, INC. REPRODUCTION OF THESE DOCUMENTS IN WHOLE OR IN PART, FOR ANY REASON WITHOUT PRIOR WRITTEN PERMISSION, IS STRICTLY PROHIBITED. COPYRIGHT © 2020 THE THRASHER GROUP, INC.

NO.	BY	DATE	DESCRIPTION



SCALE:	
DRAWN:	DATE:
CHECKED:	DATE:
APPROVED:	DATE:
SURVEY DATE:	9/17/2019
SURVEY BY:	
FIELD BOOK No.:	

THRASHER
 THE THRASHER GROUP INC.
 CIVIL • ENVIRONMENTAL • CONSULTING • FIELD SERVICES
 600 WHITE OAKS BOULEVARD, BRIDGEPORT, WV 26330
 PHONE (304) 624-4108 • FAX (304) 624-7831

PHASE No.	
CONTRACT No.	
PROJECT No.	030-3203

ROXUL USA INC.
 ROCKWOOL WASTEWATER TREATMENT PLANT
 CONCEPTUAL LAYOUT
 JEFFERSON COUNTY, WEST VIRGINIA
 PROPOSED STORMWATER PROFILES

SHEET No.	S1.2
-----------	------